

# THE APPLEWOOD


ELEVATION 1  
1670 SQ.FT.

22'  
STREET  
TOWNS


AURORA  
TRAILS




ARTIST'S CONCEPT

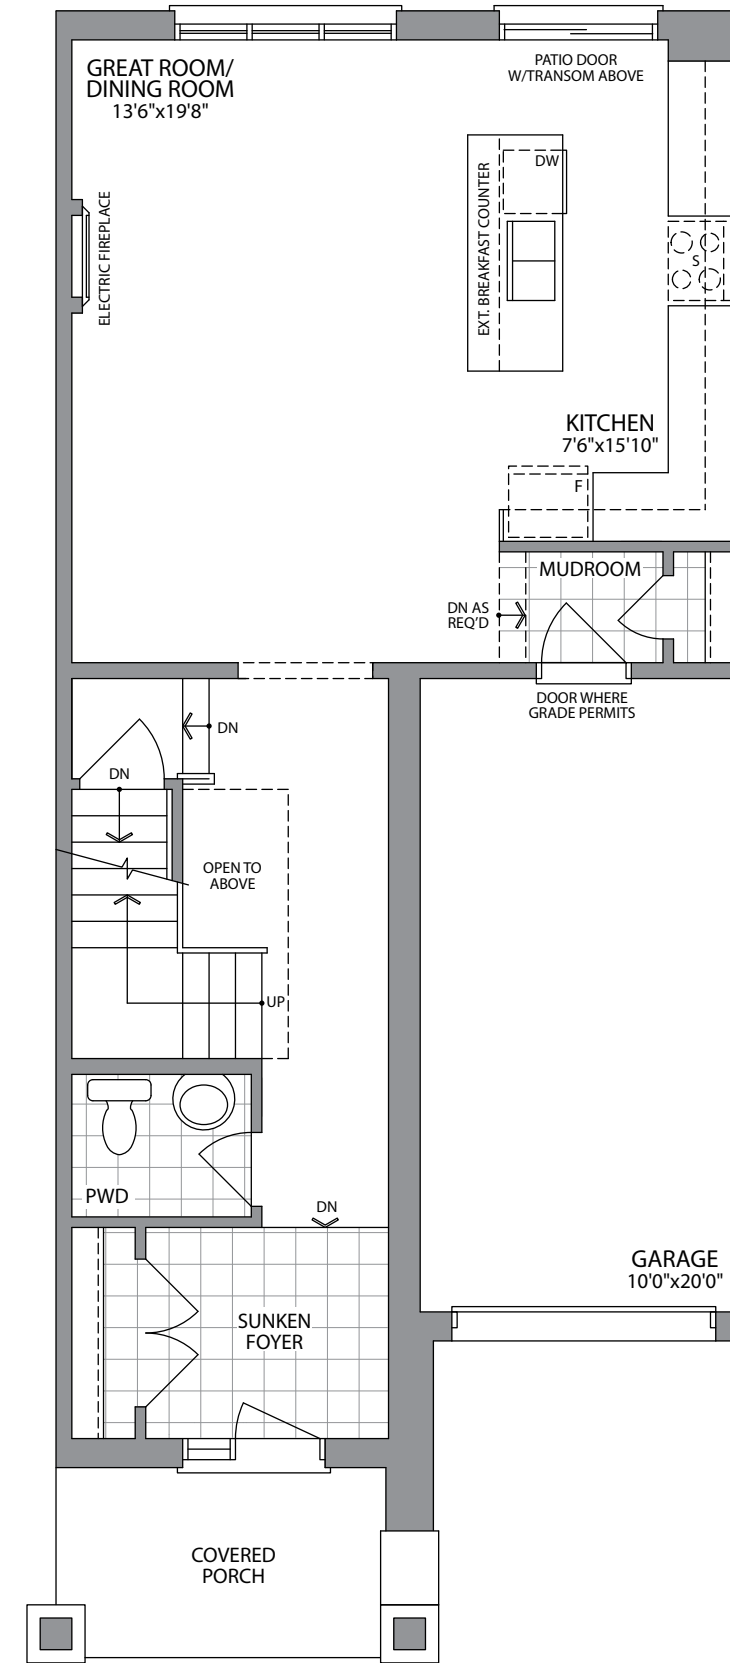

GROUND FLOOR  
ELEVATION 1

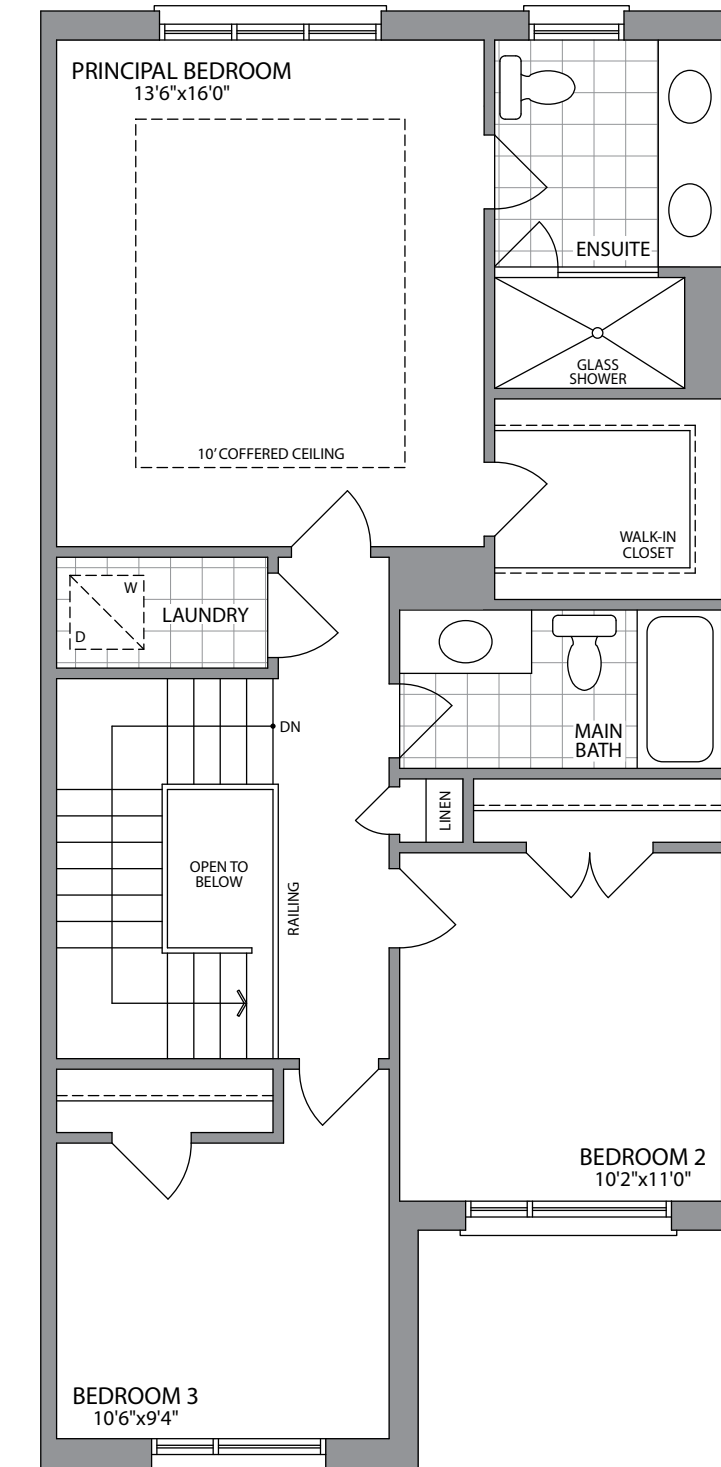

SECOND FLOOR  
ELEVATION 1

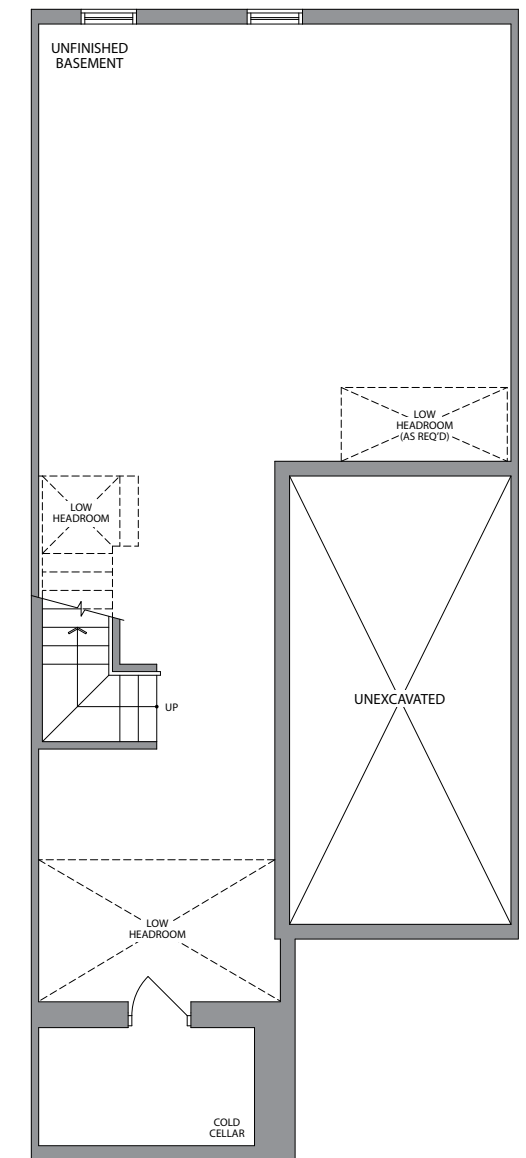

BASEMENT  
ELEVATION 1